




## SPIRALS OF DISTINCTION

1067 + 1194mm DIAMETER - TREAD ANGLE 28° (12.85 TREADS)

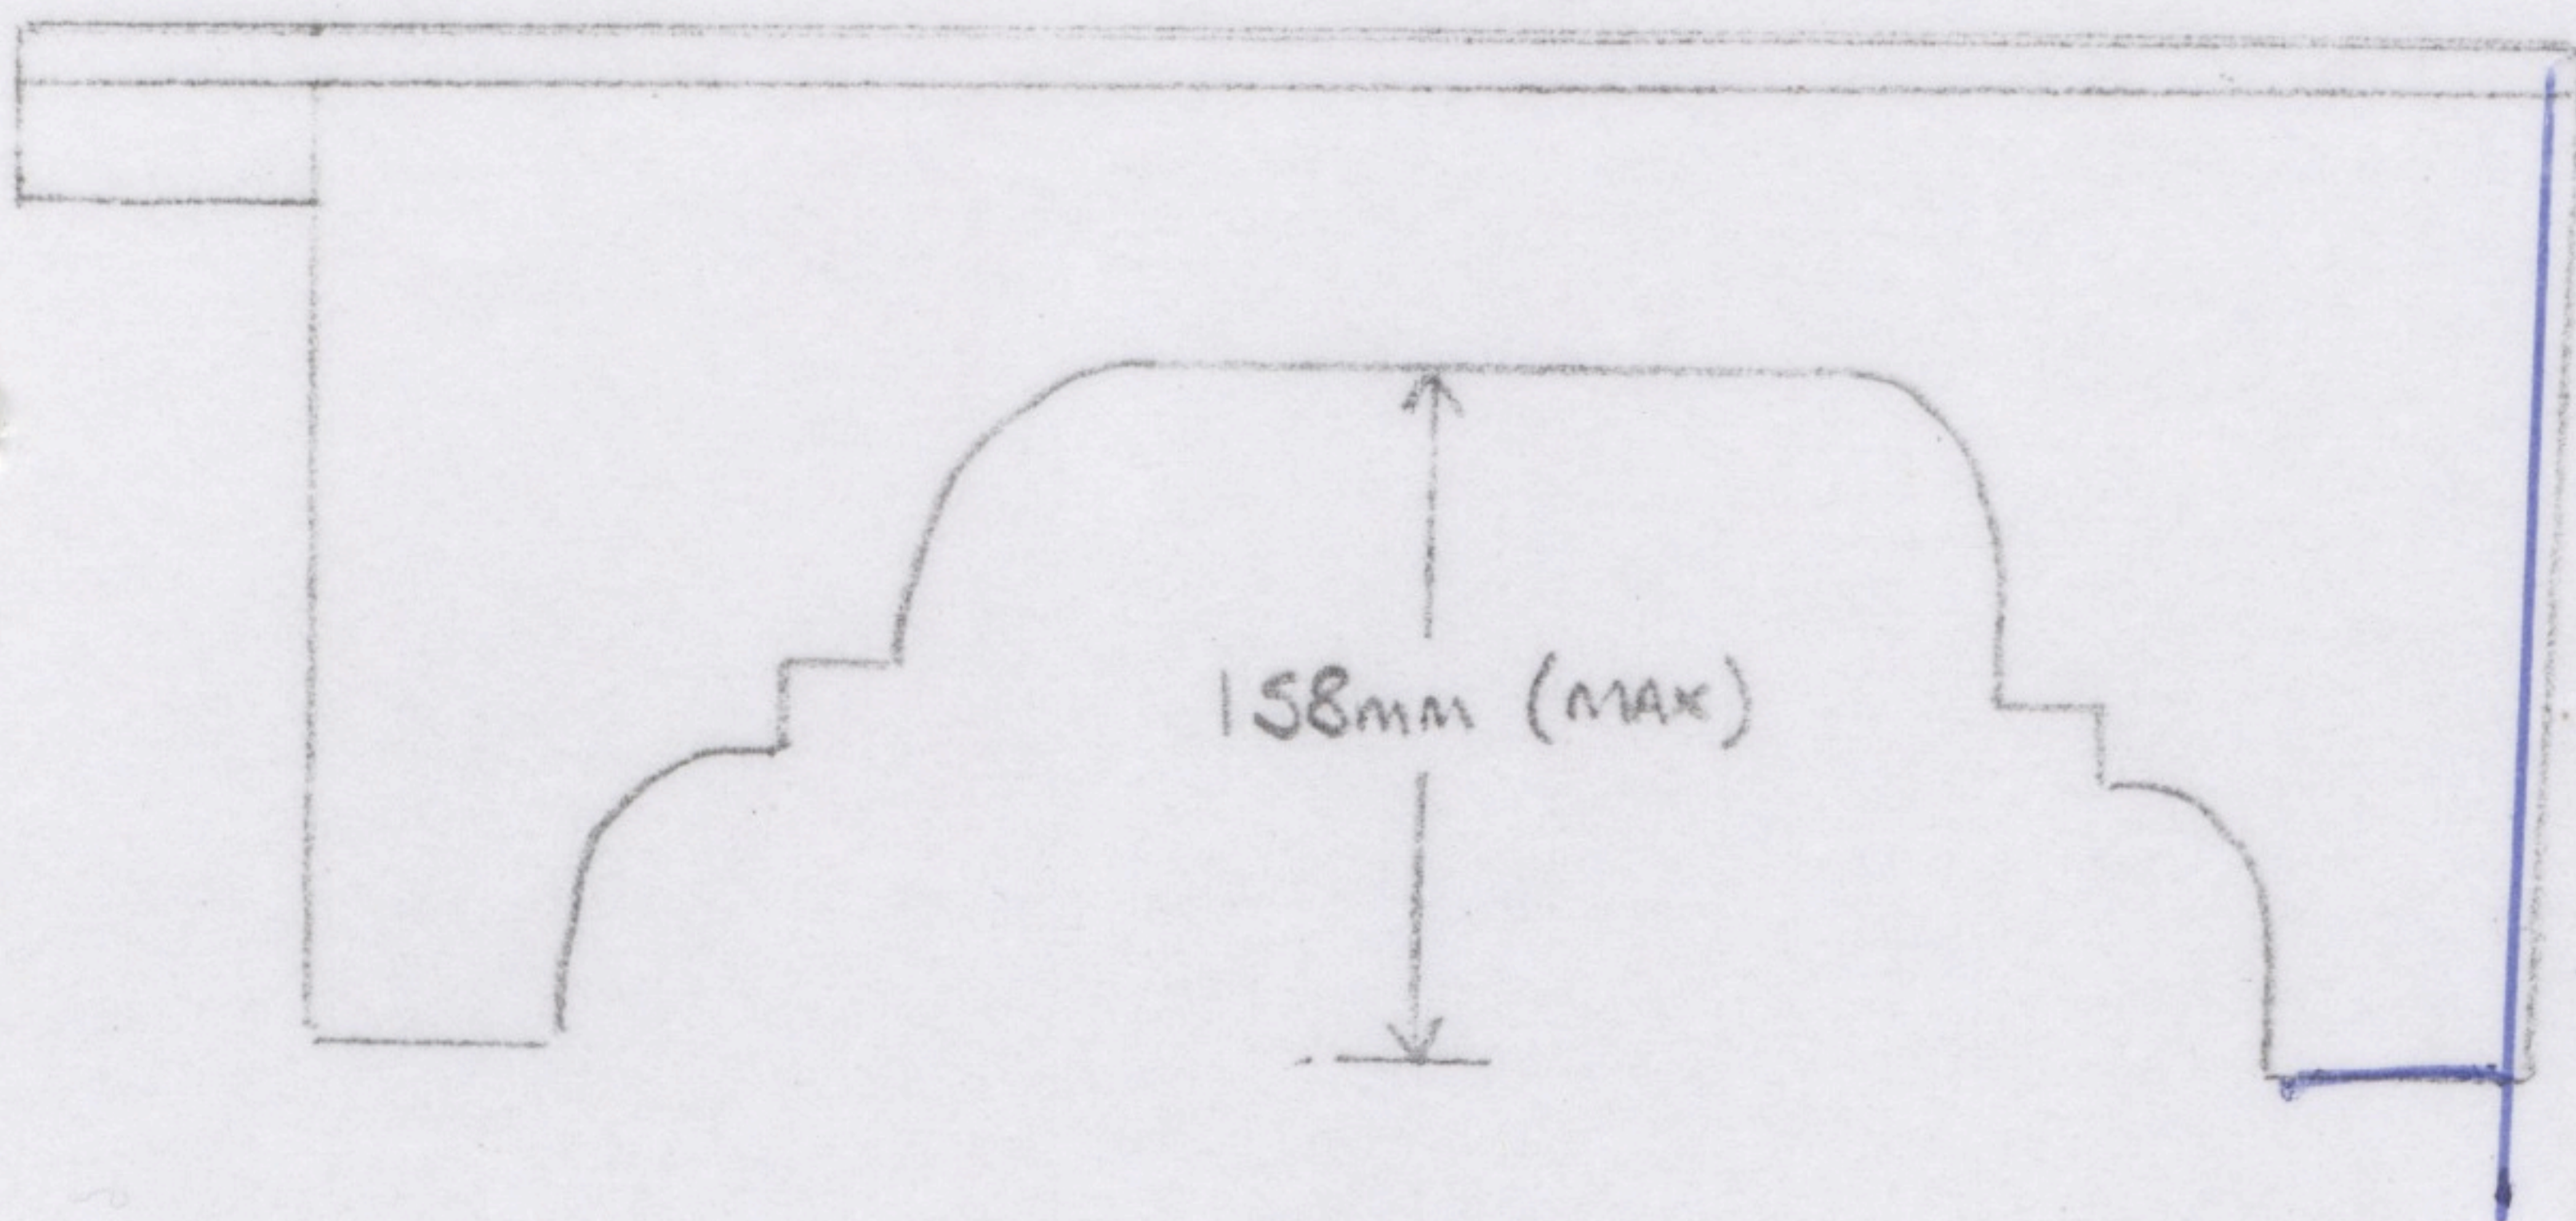


AVAILABLE IN CLOCKWISE AND  
ANTICLOCKWISE ROTATION.

ONLY ACCEPTABLE FOR BUILDING  
REGULATION WITH RELAXATION  
FROM INSPECTOR FOR SERVING  
ONE HABITABLE ROOM

REQUIRES INFILL BALUSTER  
AS EXTRA TO COMPLY WITH  
100MM GAP REGULATION.  
(COULD REQUIRE RISER BAR  
TO REDUCE 158MM GAP)

CLOCKWISE  
ROTATION

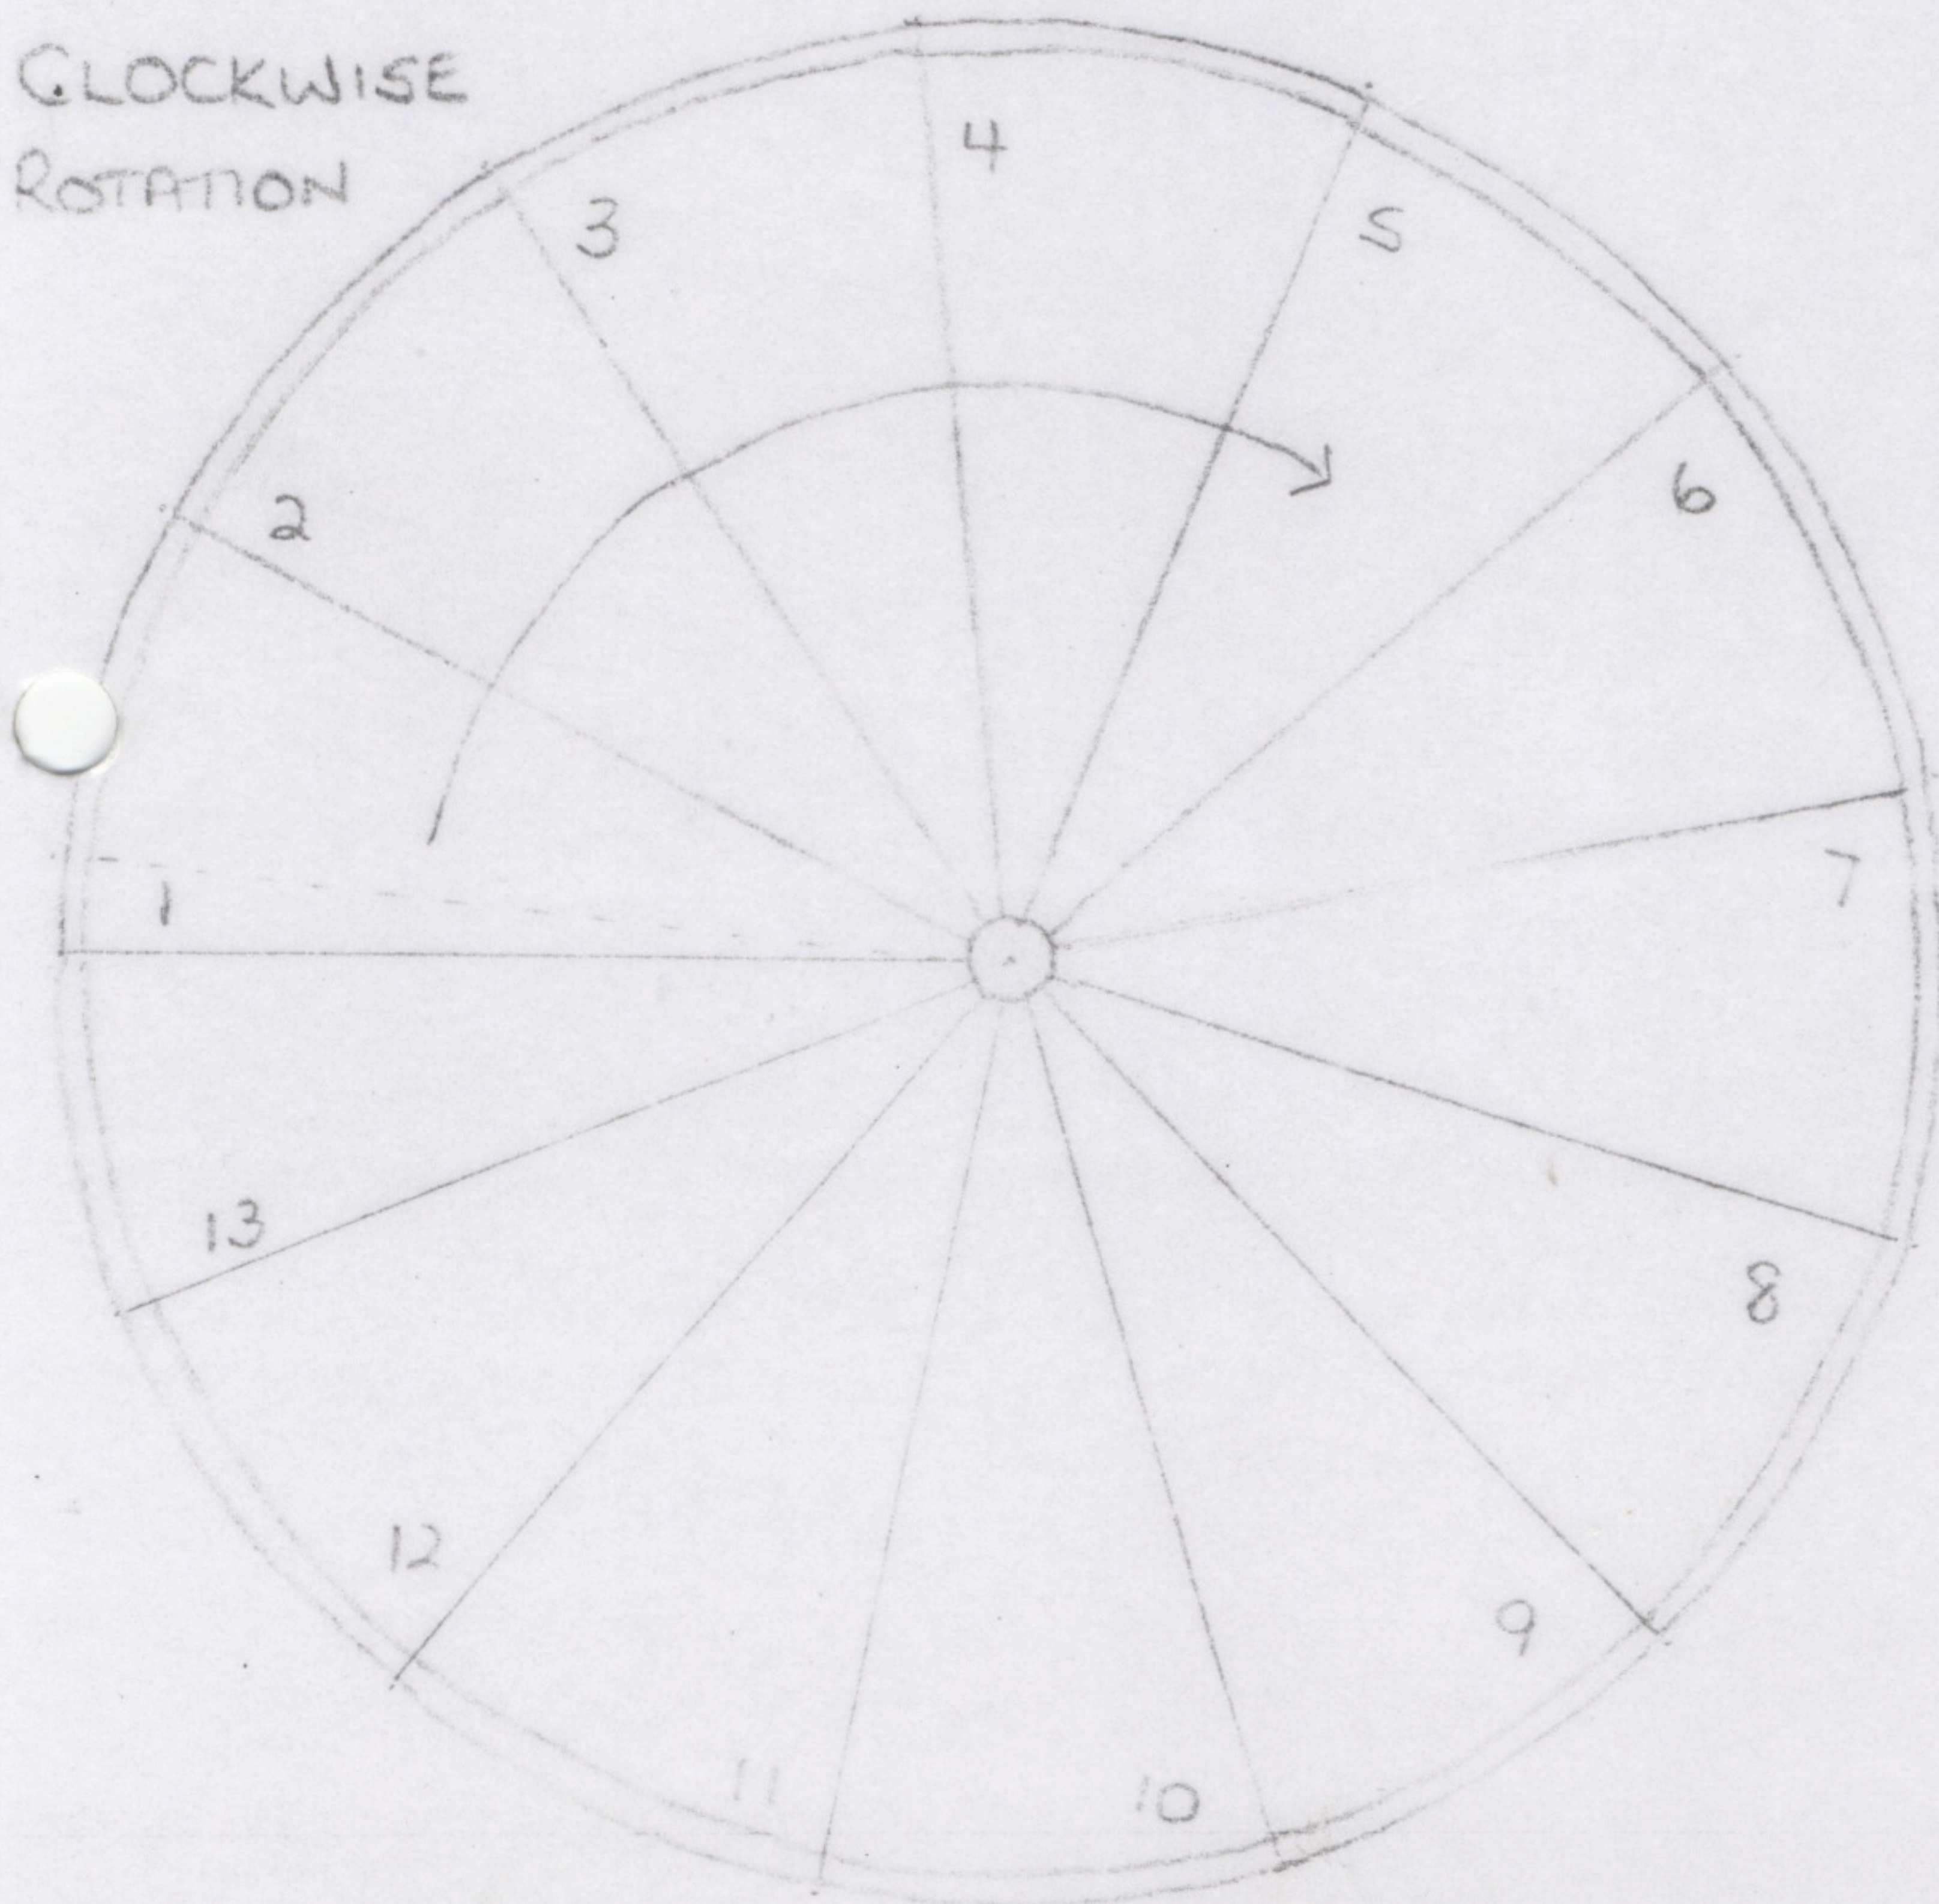

### RISE PER TREAD VARIANCE

VICTORIA 195 - 220 mm  
SCANDINAVIAN 195 - 110 mm  
PARISIAN 195 - 220 mm

### CENTRE COLUMN

BS 1387 STEEL 48mm OD



The Barn, Gorsty Low Farm, The Wash, Chapel-en-le-Frith, Via Stockport, Cheshire SK12 6QL  
United Kingdom

Telephone: (44) (01663) 750716 Fax: (44) (01663) 751093

Proprietor: R. Harding

