


COTTAGE CAST SPIRALS SOUND TIMBER 1900mm  $\phi$

TREAD ANGLE  $24^{\circ}$   
 TREAD THICKNESS 44mm (NOMINAL)  
 CENTRE ROBBIN 160mm  
 CLEAR WIDTH 800mm  
 HANDRAIL 75x50mm  
 3x38mm BAUSTERS  
 PER TREAD  
 37mm NOSING

COMPLIES WITH BS 5395 PART 2 1984  
 CATEGORY B - MAIN STAIR IN PRIVATE DWELLING

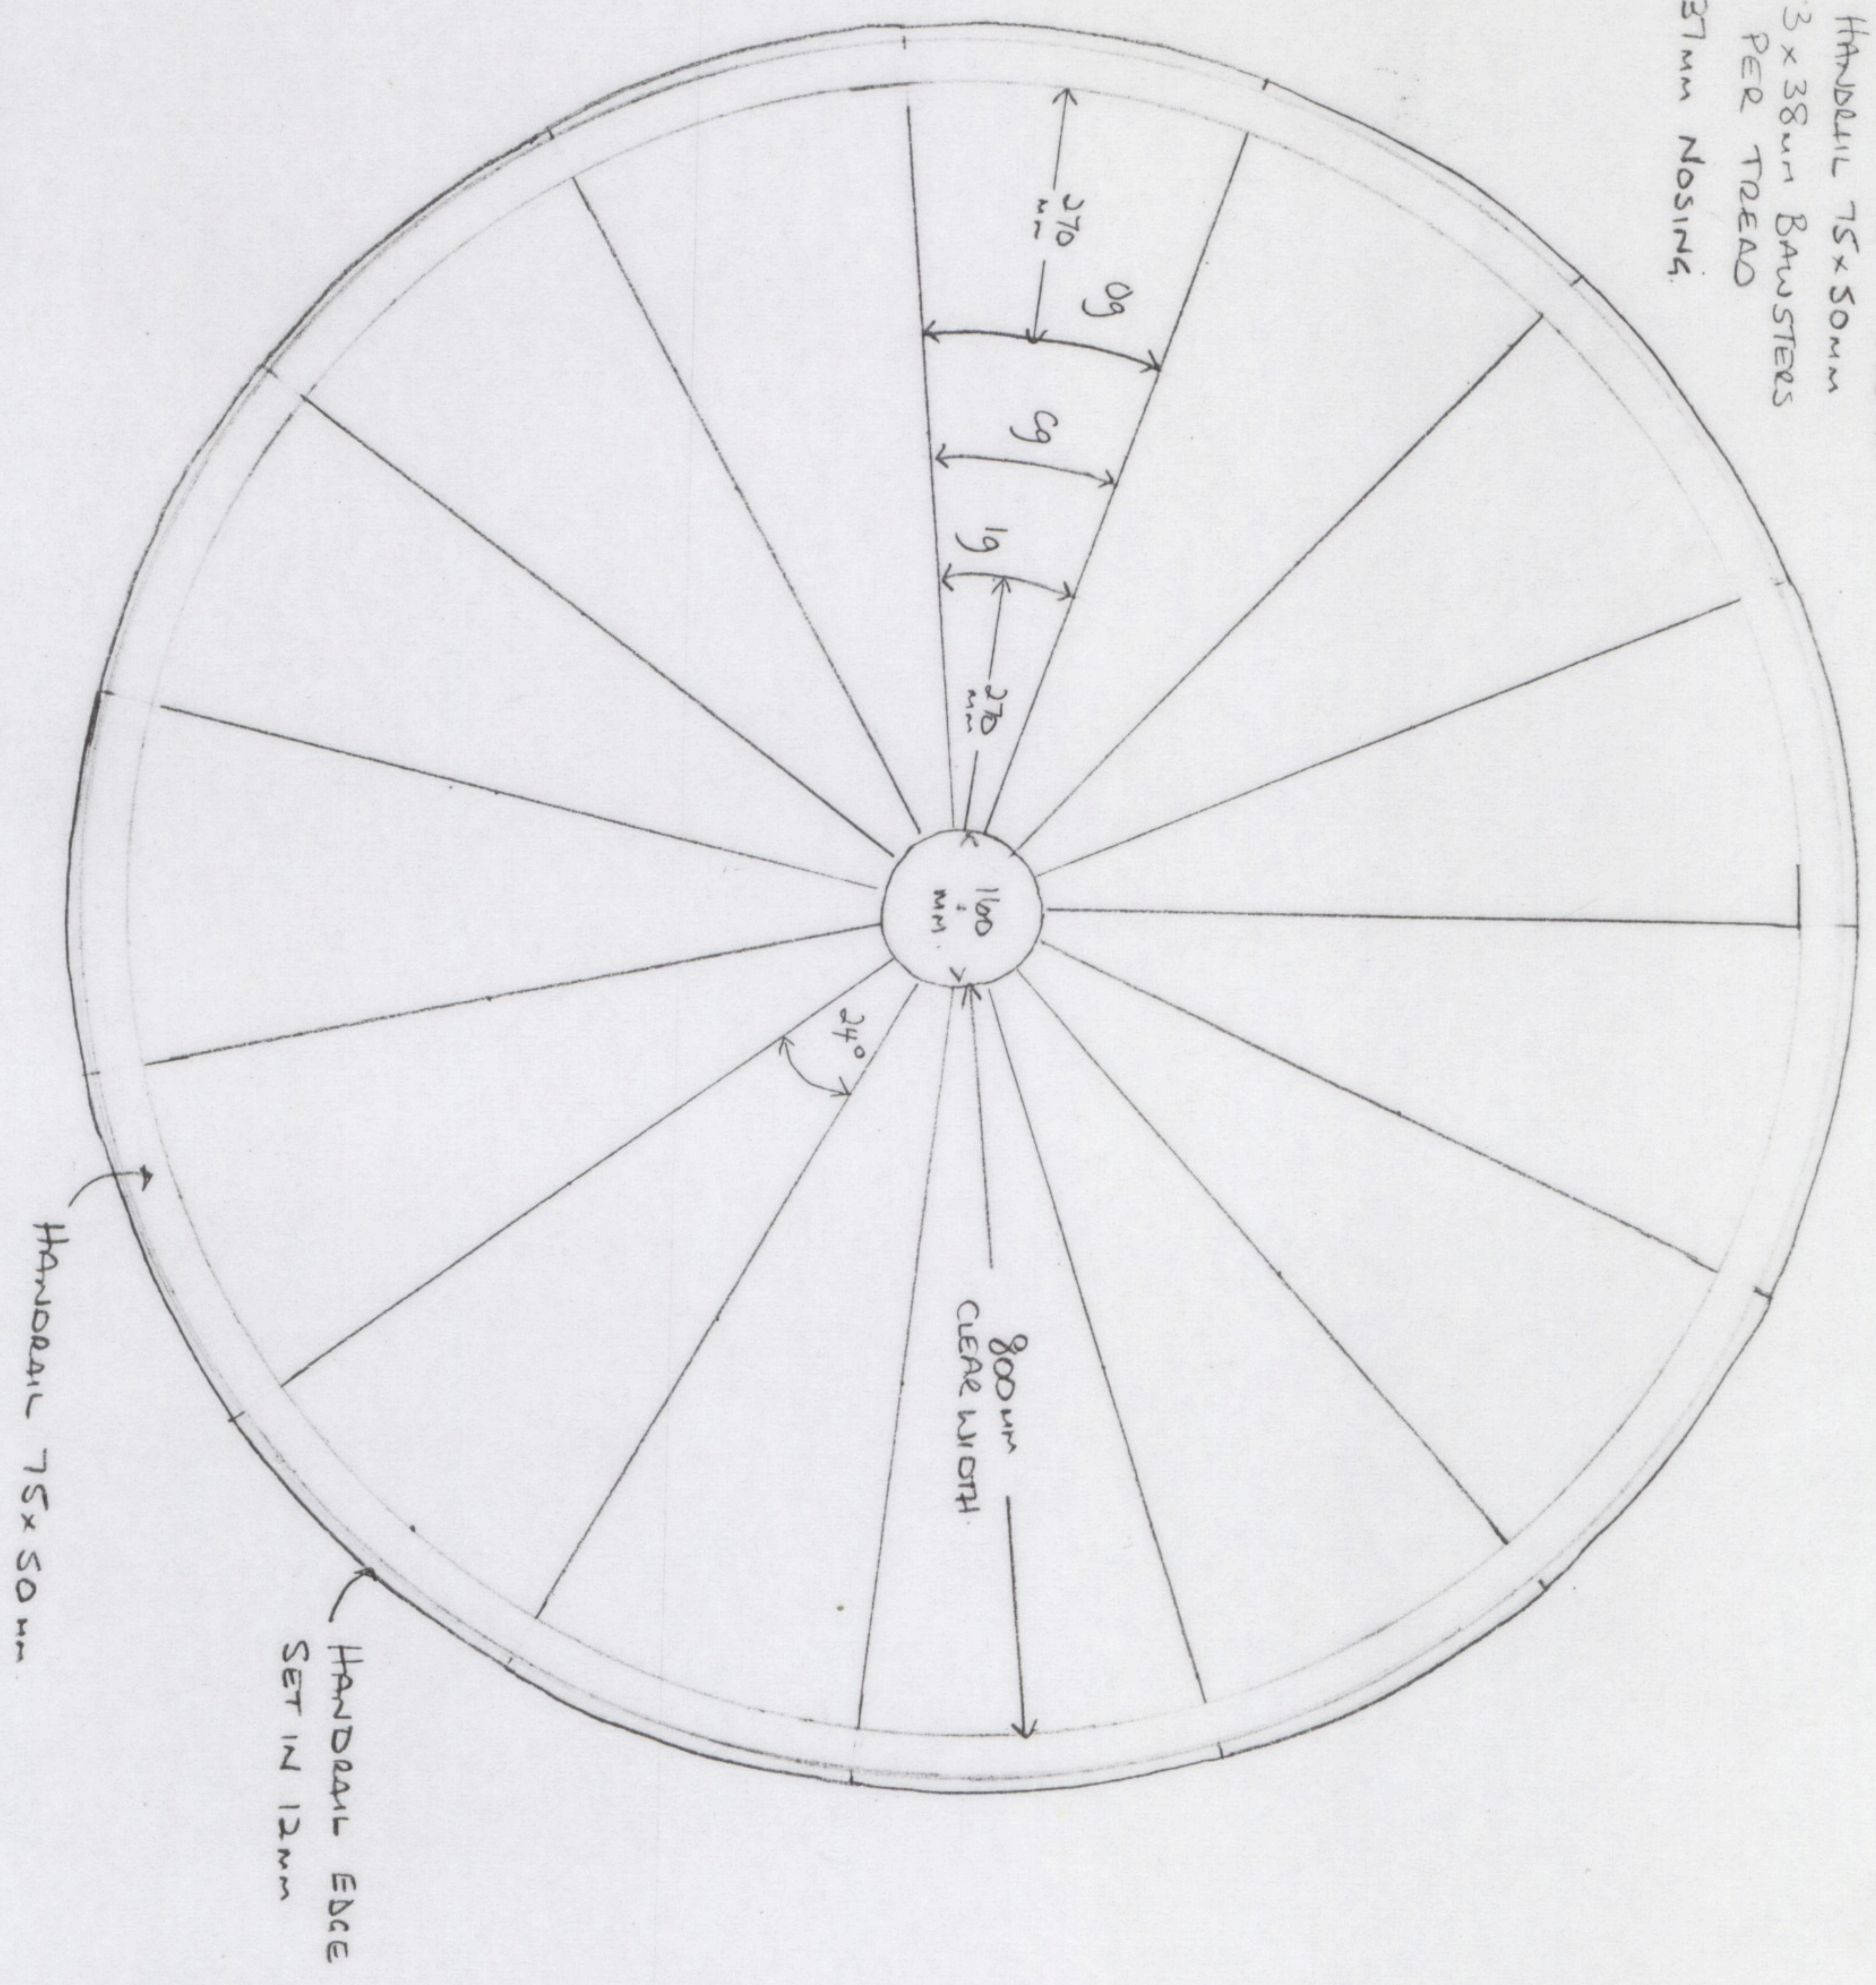

- Og - OUTER GOING 254mm
- Cg - CENTRE GOING 303mm
- Ig - INNER GOING 150mm